


Heap Leach Flow Sheet

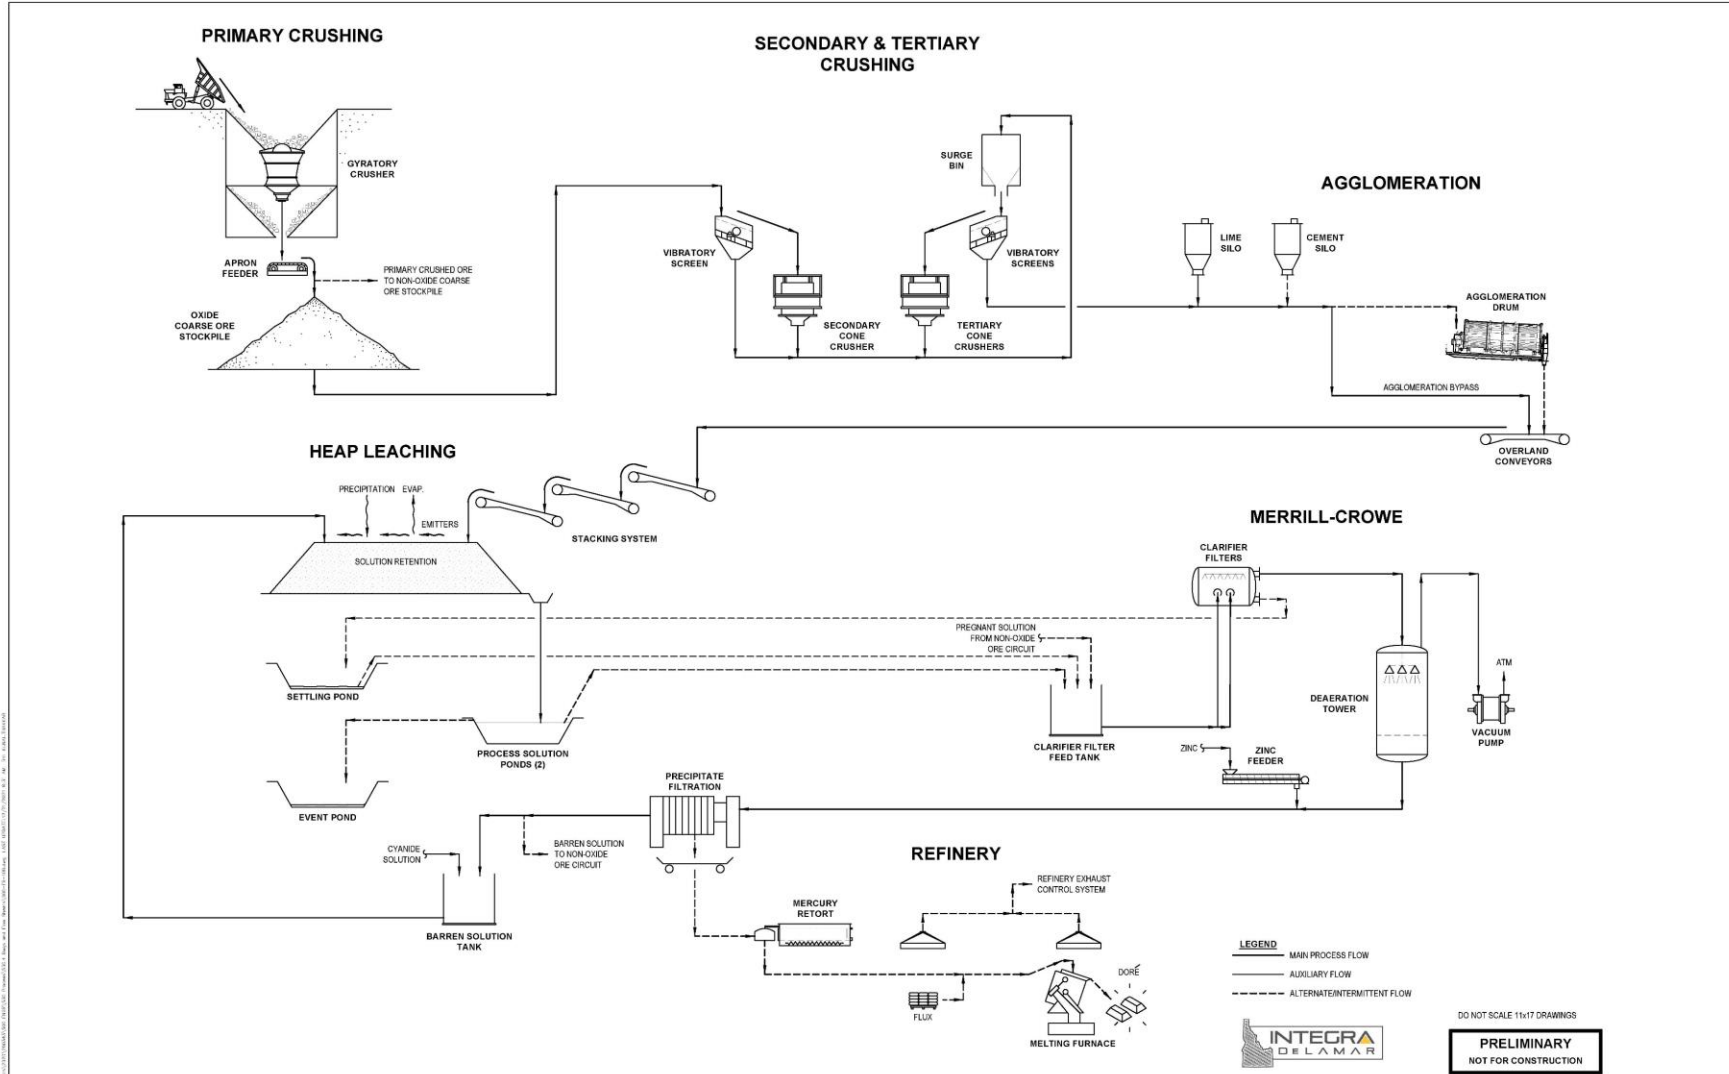

REFERENCES				REVISONS				REVISONS				SCALE	DATE		
DWG NO.	TITLE	DWG NO.	TITLE	NO.	DESCRIPTION	BY	APPRO.	DATE	CLIENT NO.	DESCRIPTION	BY	APPRO.	DATE	CLIENT	DATE

ARCHITECTURE

 ENGINEERING

 CONSTRUCTION MANAGEMENT

 SPECIAL SERVICES

 CONSULTING

 www.integra.com

PRELIMINARY
 NOT FOR CONSTRUCTION

DELAMAR PROJECT PFS
 GENERAL FLOW SHEET
 OXIDE/TRANS. ORE PROCESSING
 SIMPLIFIED OVERALL PROCESS

PROJECT NO. M.F.P.000043
 DWG NO. 000-FS-100
 REV. NO. 00
 PG. 06
 DATE 21 DEC 21